


**NOTE**  
 This drawing is not to be scaled. All dimensions to be checked on site and any discrepancies to be reported to the architect immediately. All drawings to be made in conjunction with specifications where applicable.  
 © MOUCHEL GROUP Plc.  
 Based upon the evidence shown and with the permission of the Controller of Her Majesty's Stationery Office © Crown Copyright License No. LA0705 600X.

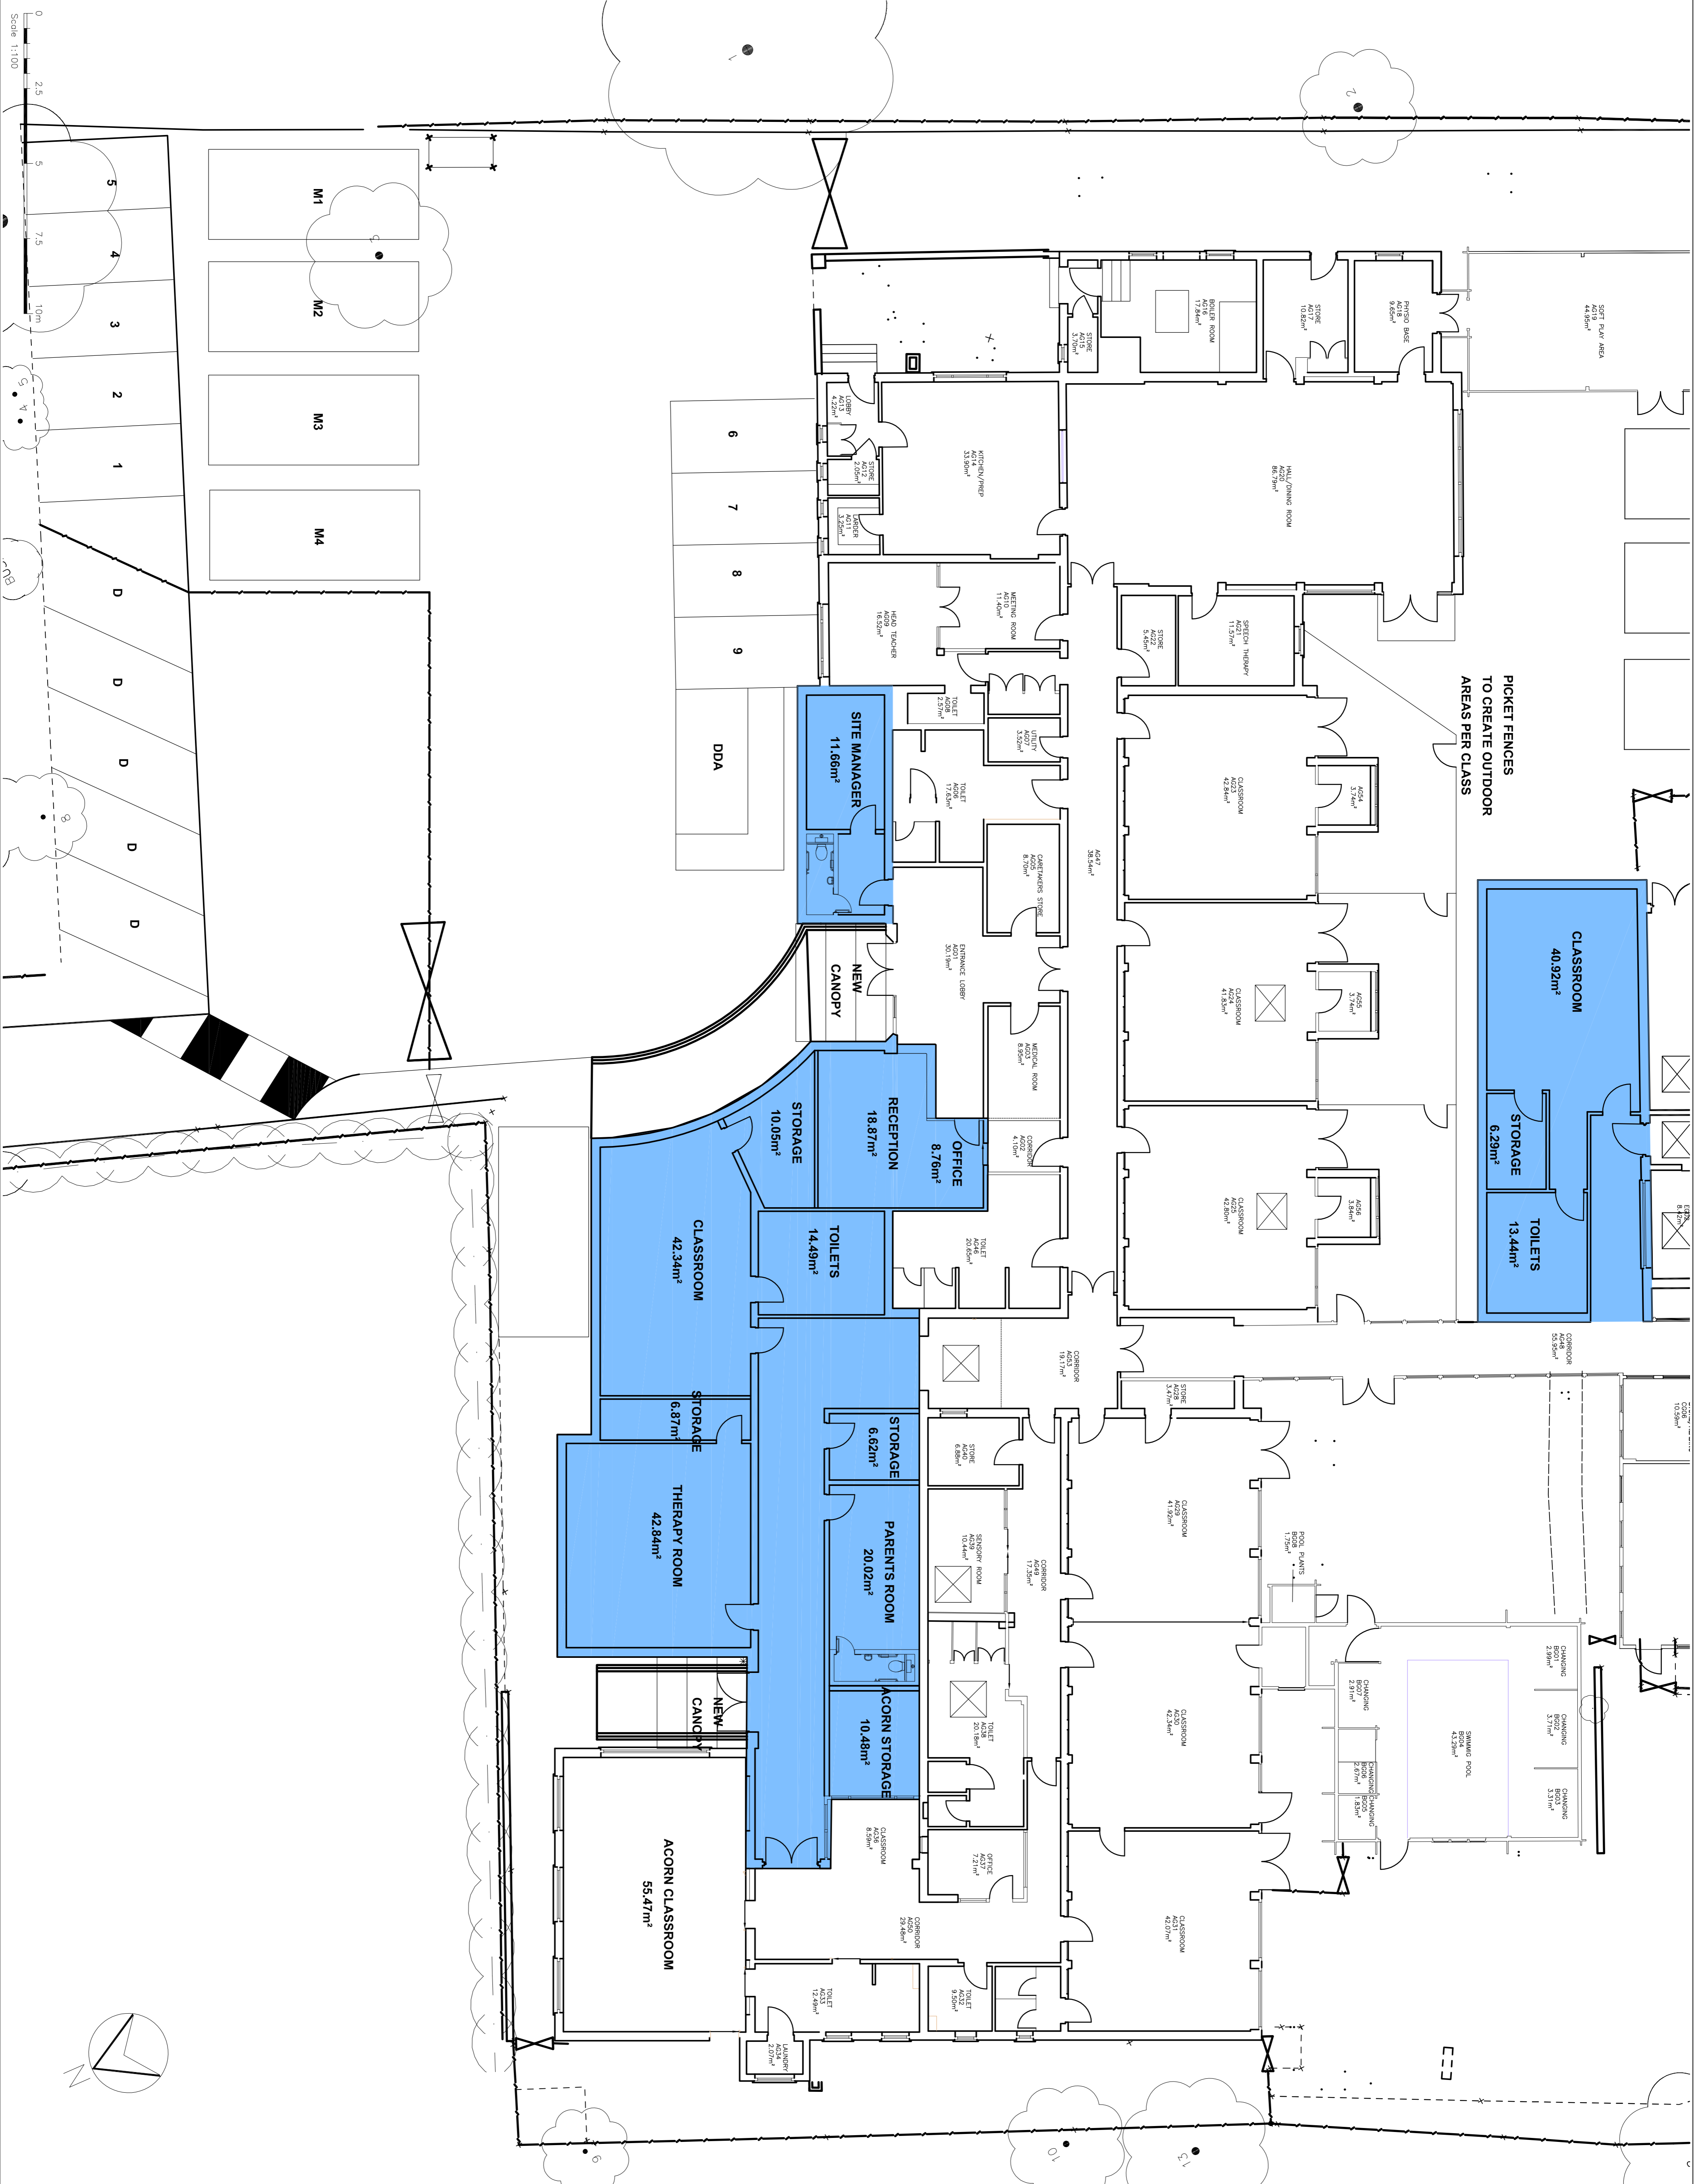

Rev:	Drawn/Revised	Checked/Approved	Date
Mouchel Project No.: 1047506-005			
<b>Client:</b> Barnet County Council			
<b>Project:</b> Oakleigh School 2no Class Extension			
<b>Client Ref Number:</b>			
<b>Site Ref (USRN):</b>			
<b>Drawing Title:</b> Floor Plan			
Design:	Drawn:	Checked:	Approved:
SM	ED	BK	DLC
Date: October 2012	Scale: 1:100 @:	A1	
Drawing No.: 2008	Rev. No.: P1		