
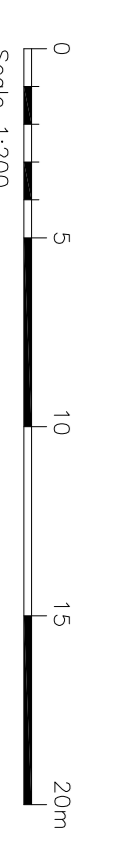


**NOTE**  
 This drawing is not to be scaled. All dimensions to be checked on site and any discrepancies to be reported to the architect immediately. All drawings to be used in conjunction with specifications where applicable.  
 © MOUCHEL GROUP Plc.  
 Based upon the evidence Survey map with the permission of the Controller of Her Majesty's Stationery Office. Crown Copyright Licence No. LA2076 80X.

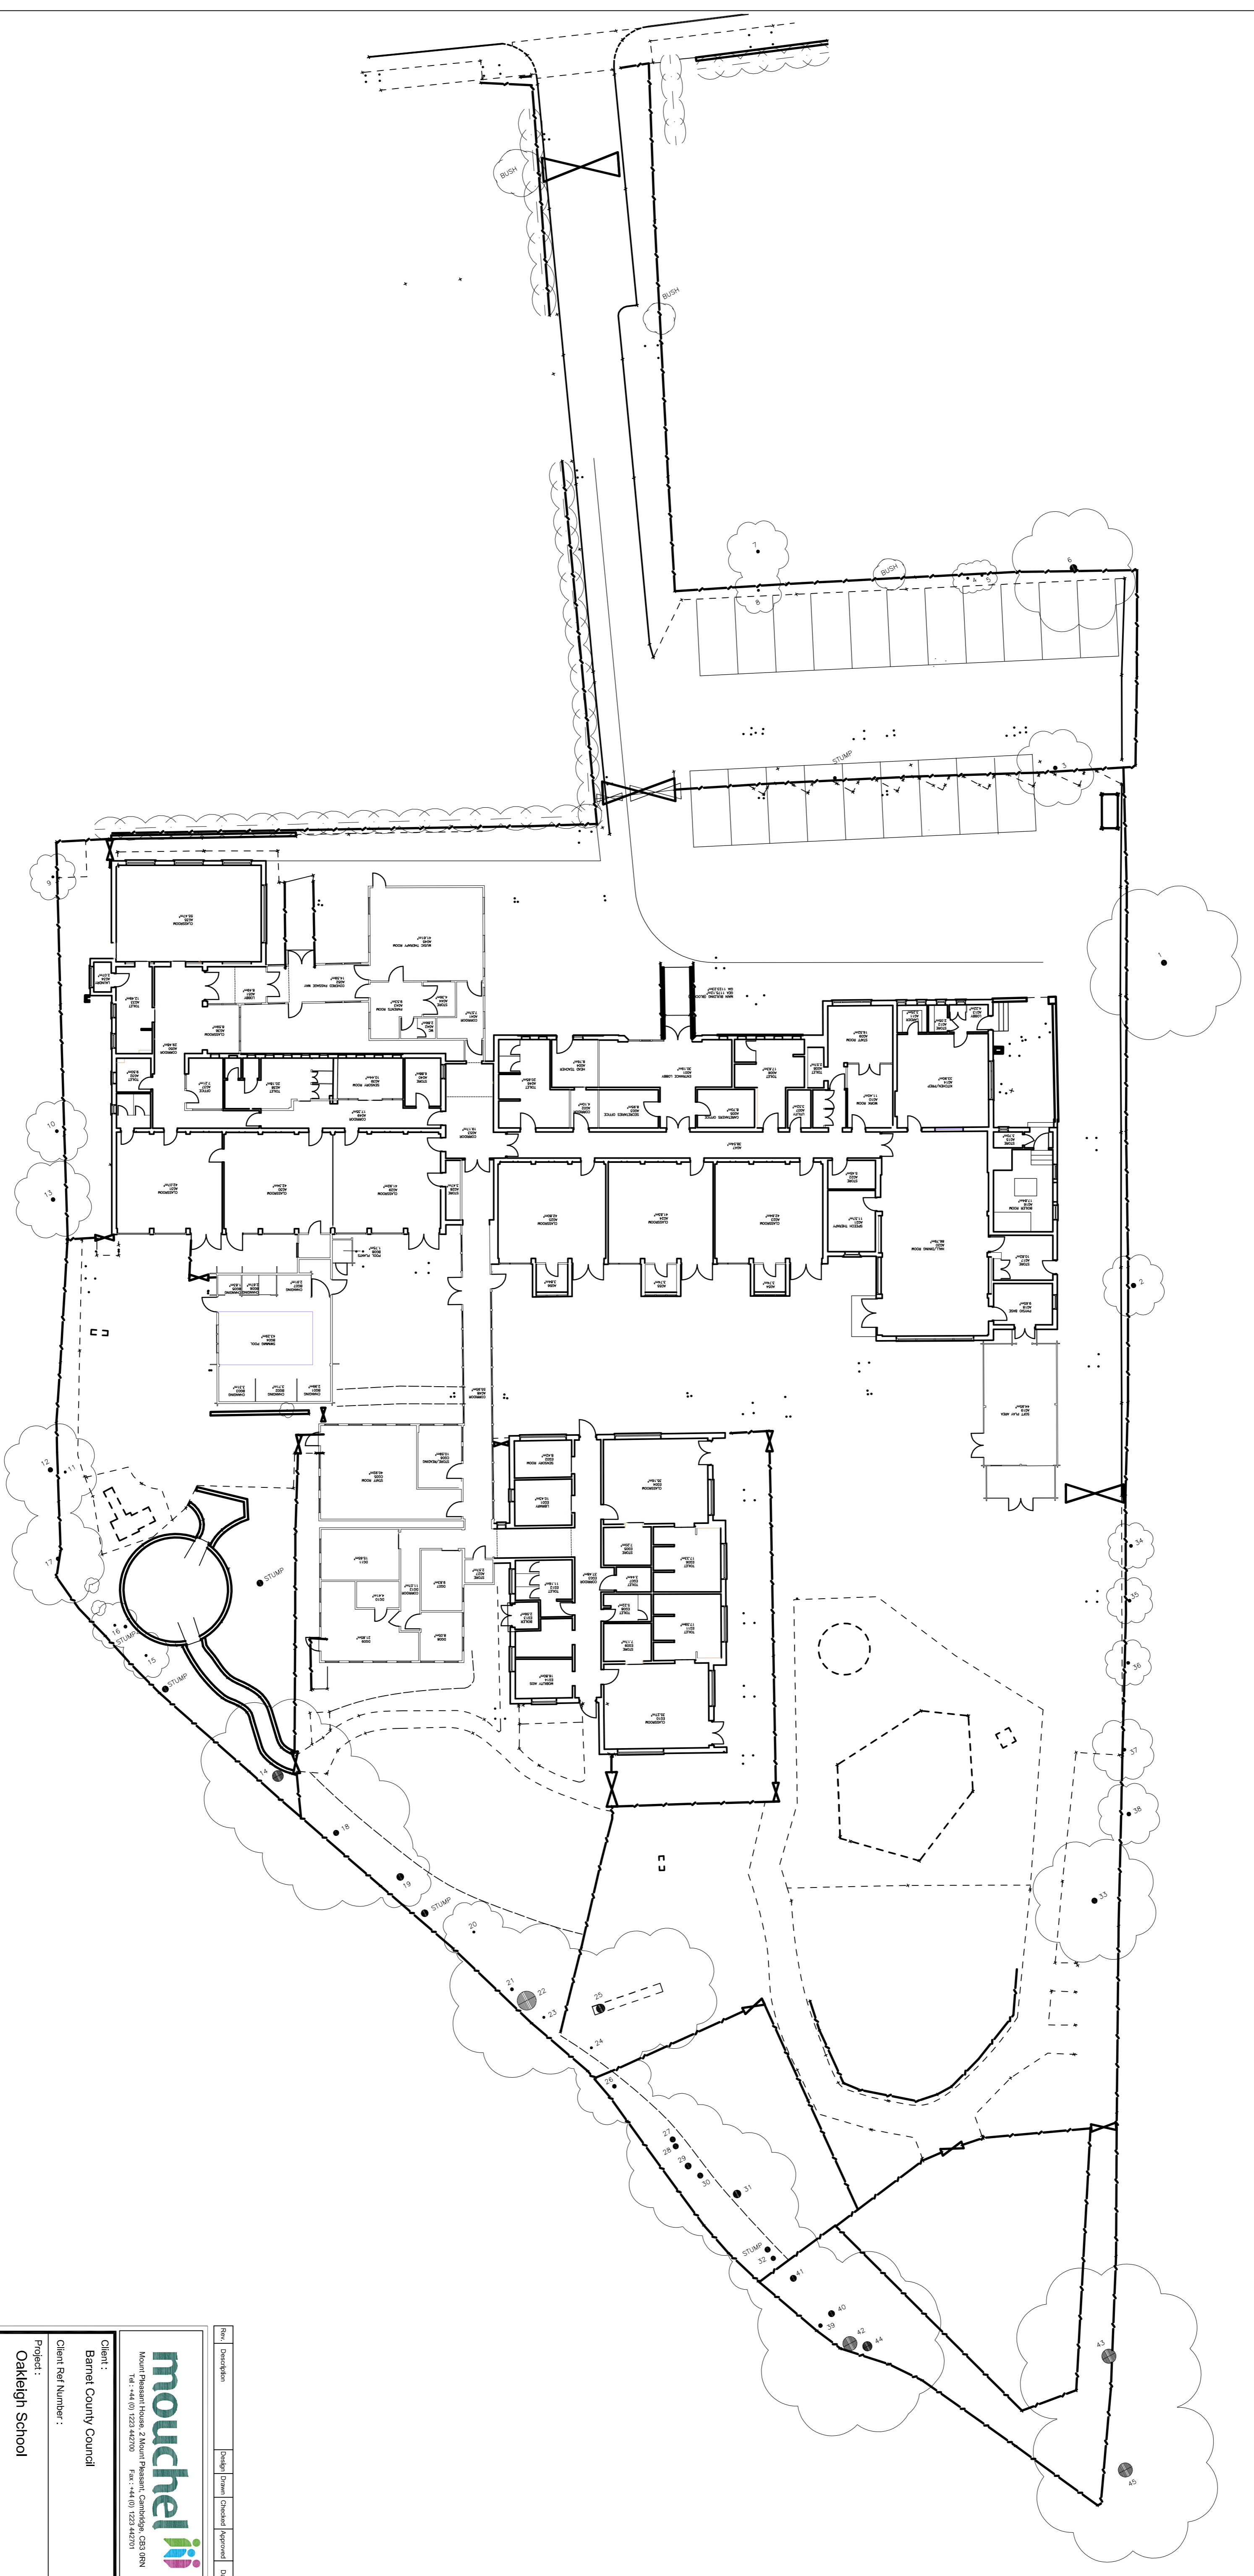

A1 Sheet

Rev.	Description	Drawn	Checked	Approved	Date

**mouchel** *group*  
 Moor Park House, 2 Manor Road, Cambridge, CB3 0RN  
 Tel: +44 (0) 1223 427700 Fax: +44(0) 1223 427701

**Client:**  
 Barnet County Council

**Client Ref Number:**  
 Oakeleigh School

**Project:**  
 Oakeleigh School

**Site Ref (USRN):**  
 1047506-005

**Mouchel Project No.:**  
 1047506-005

**Drawing Title:**  
 Existing Site Plan

**Design:** SM  
**Drawn:** ED  
**Checked:** BK  
**Approved:** DLC

**Date:** October 2012  
**Scale:** 1:200 @: A1  
**Drawing No.:** 1003  
**Rev. No.:**

