



NOTE
 This drawing is not to be scaled. All dimensions to be checked on site and any discrepancies to be reported to the Architect immediately. All drawings to be read in conjunction with specifications where applicable.
 © Mouchel Group Plc.
 Based upon the evidence Survey map with the permission of the Controller of Her Majesty's Stationery Office. Crown Copyright Licence No. LA0705 80X.

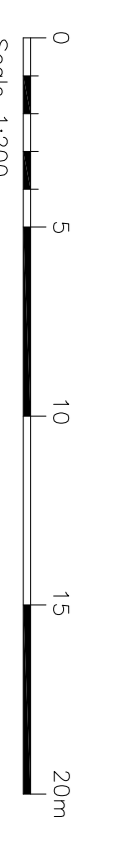

Rev:	Description	Drawn/Checked/Approved	Date
Mouchel Project House, 2, Manor Passway, Chislehurst, D25 0RN Tel: +44 (0) 1223 442700 Fax: +44 (0) 1223 442701			
Client: Barnet County Council			
Client Ref Number: Oakeleigh School 2no Classroom Extension			
Site Ref (USRN): 1047506-005			
Mouchel Project No.: 1047506-005			
Drawing Title: Block Plan			
Design: ED Drawn: BK Checked: D.L.C. Approved:			
Date: October 2012 Scale: 1:200 @: A1			
Drawing No.: 2009		Rev. No.: P1	

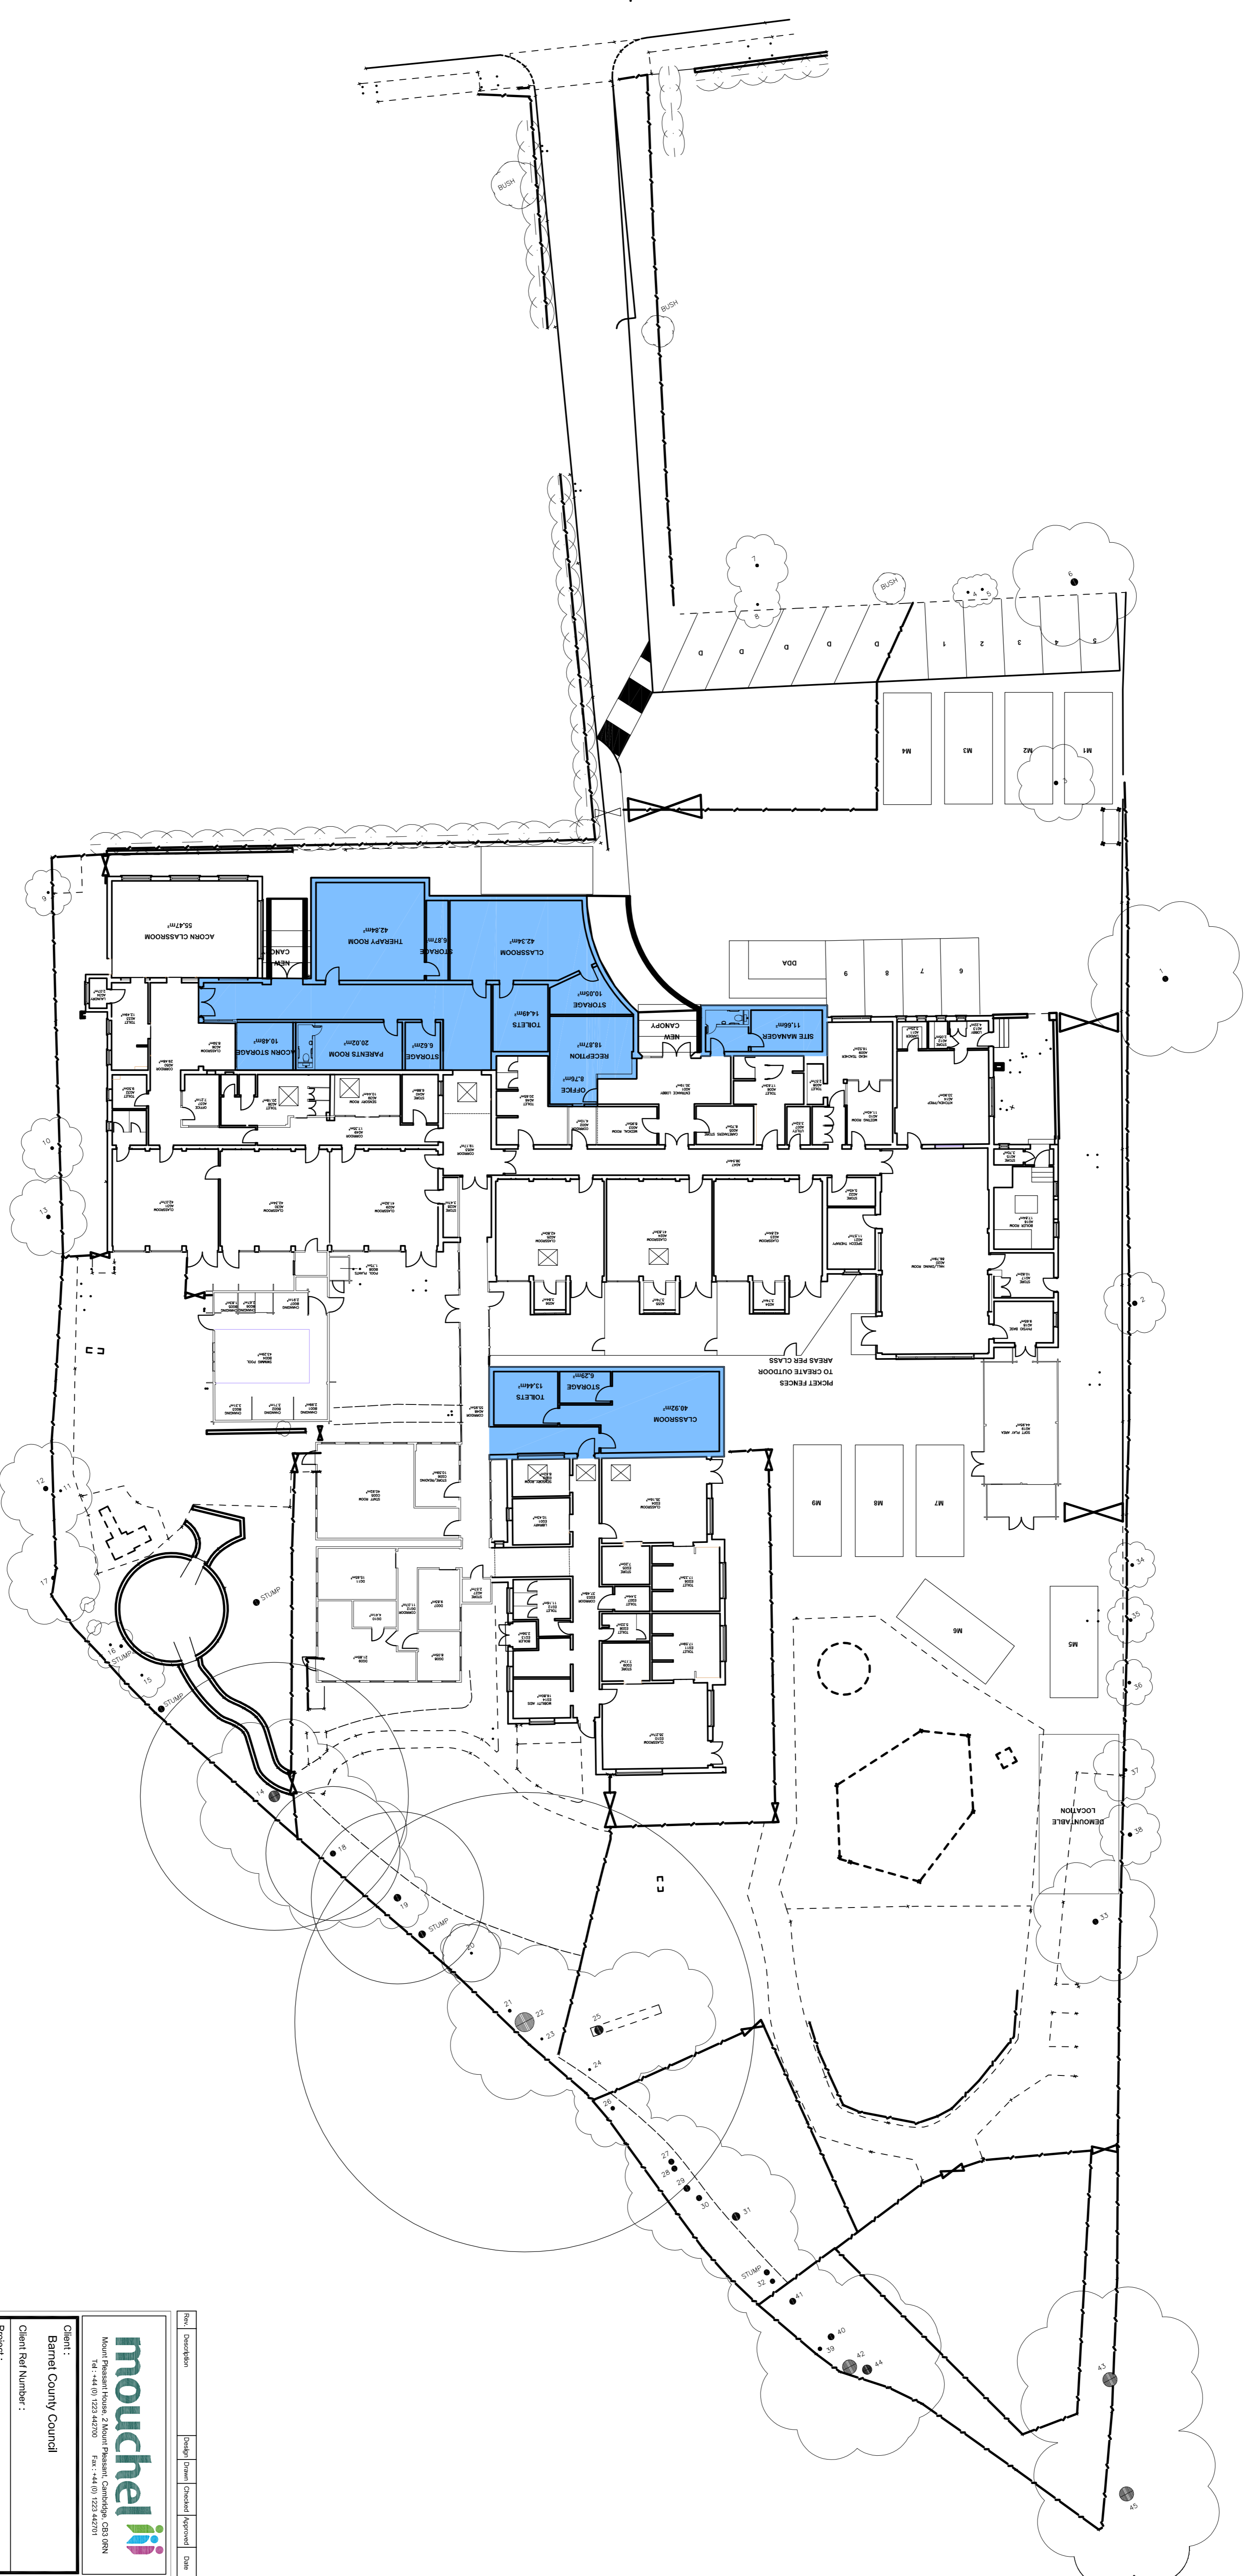